

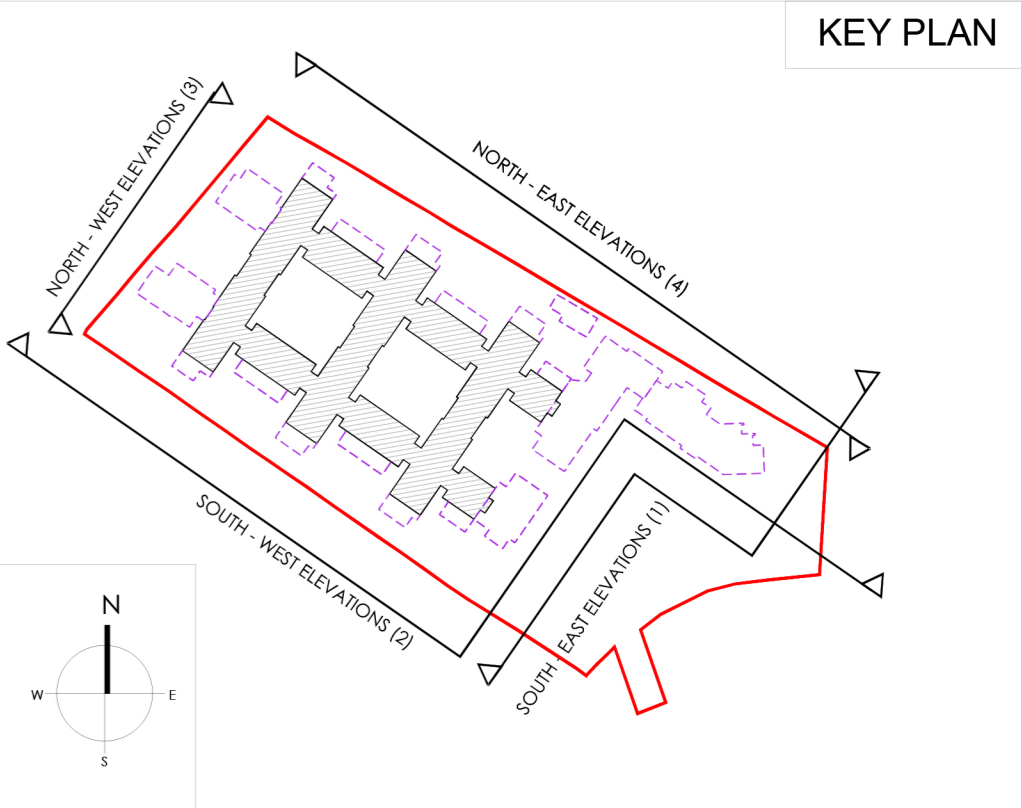


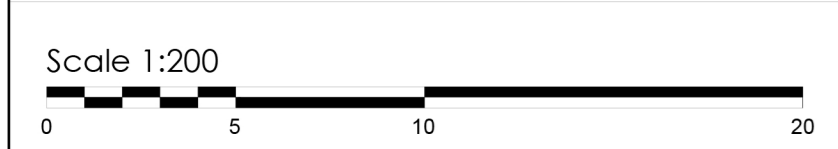

03 North-West Elevation  
300-103 1:200

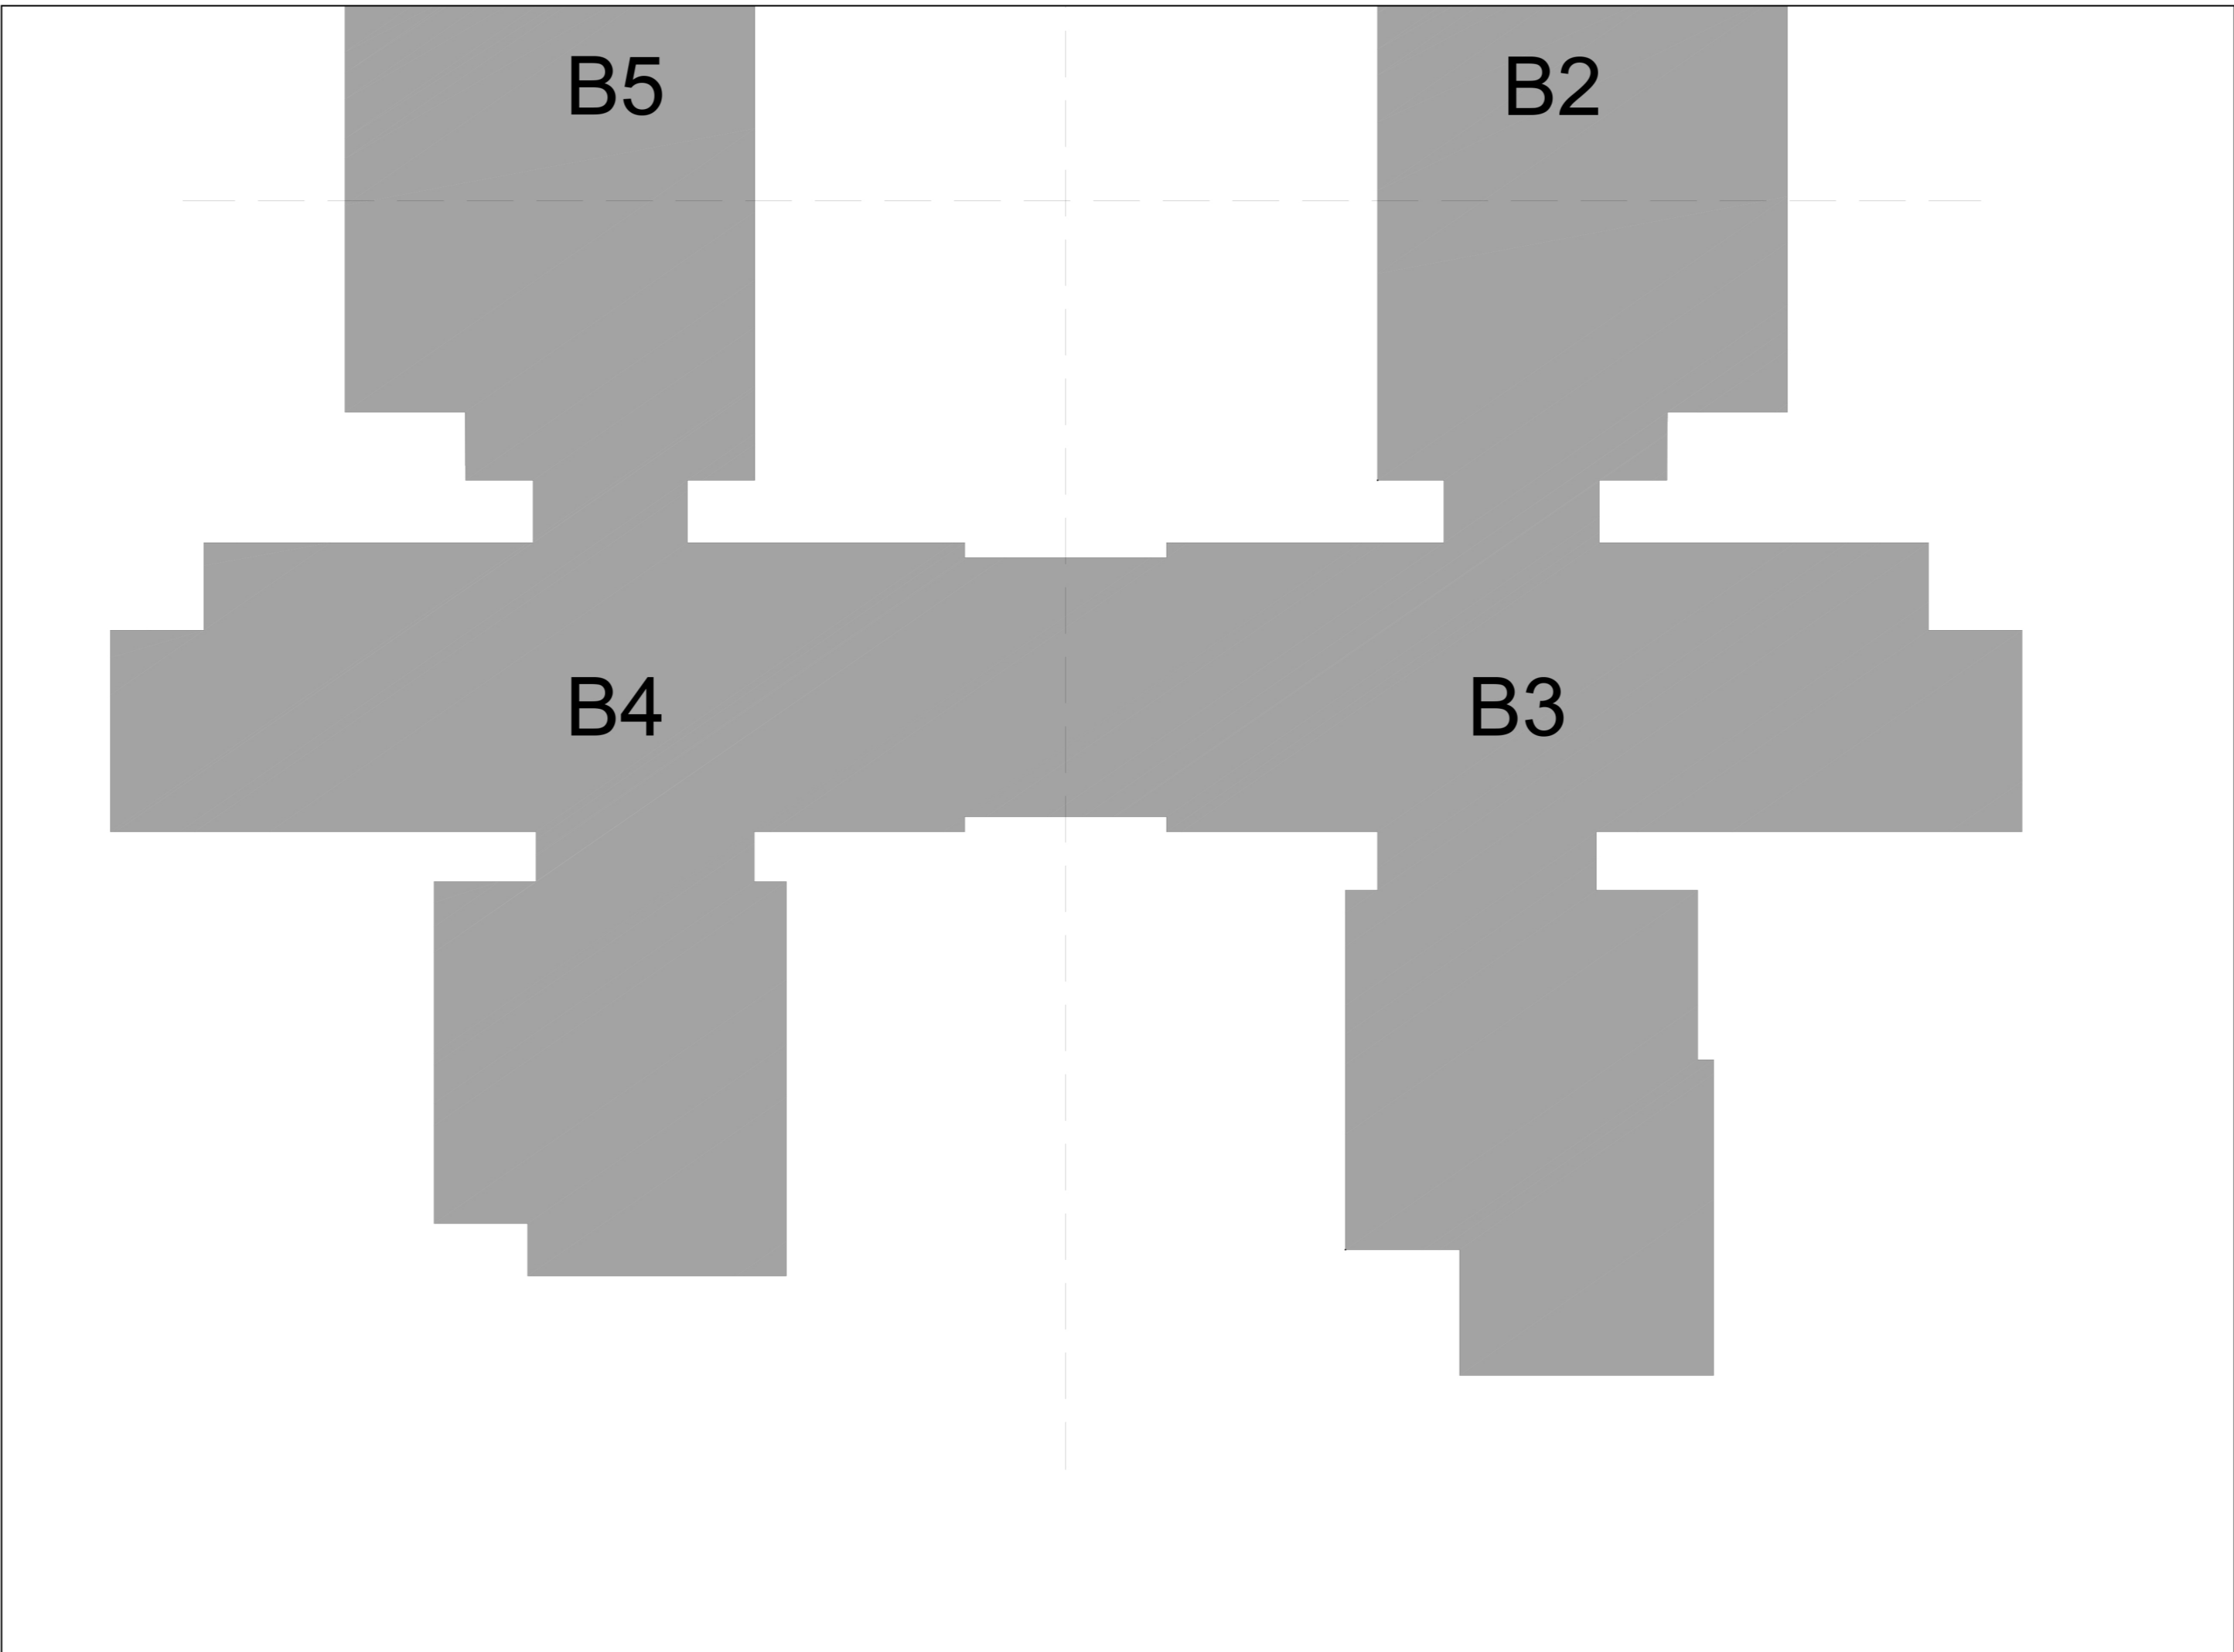

**DISCLAIMER:**  
TODD ARCHITECTS CONFIRM THAT RECIPIENTS CAN ONLY RELY ON APPROVED CONTROLLED DOCUMENT FORMATS IN CONSTRUCTION PROJECTS. CONTROLLED DOCUMENT FORMATS INCLUDE ORIGINAL HARD COPY DRAWINGS ISSUED BY TODD ARCHITECTS, OR UNPRINTED PDF/IMG IMAGES OF DRAWINGS RECEIVED FROM TODD ARCHITECTS. TODD ARCHITECTS CANNOT ENSURE THE ACCURACY OF DRAWINGS USED IN AN UNCONTROLLED DOCUMENT FORMAT WHICH MAY BE ALTERED OR MISINTERPRETED AS A RESULT OF HUMAN ERROR ON THE PART OF THE RECIPIENT, OR AS A RESULT OF THE INCOMPATIBILITY OF COMPUTER SYSTEMS WHEN OPENING OR PRINTING COMPUTER AIDED DRAWINGS. UNCONTROLLED DOCUMENT FORMATS INCLUDE: COMPUTER AIDED DESIGN FILES; PRINTS WHICH HAVE BEEN CREATED BY THE RECIPIENT FROM NON-CONTROLLED FILE FORMATS; PHOTOCOPIES OF ORIGINAL HARD COPY DRAWINGS FROM TODD ARCHITECTS; DRAFT DRAWINGS SUPPLIED BY TODD ARCHITECTS FOR INFORMATION PURPOSES ONLY. TODD ARCHITECTS ACCEPT NO RESPONSIBILITY FOR ANY LOSS OR DAMAGE ARISING AS A RESULT OF RELIANCE BY THE RECIPIENT OR ANY THIRD PARTY ON UNCONTROLLED DOCUMENT FORMATS, RELIANCE UPON WHICH WILL BE ENTIRELY AT THE RISK OF THE RECIPIENT.

CONTRACTORS ARE RESPONSIBLE FOR THE VERIFICATION OF ALL DIMENSIONS ON SITE AND THE ARCHITECT IS TO BE INFORMED OF ANY DISCREPANCY. DO NOT SCALE FROM THIS DRAWING. USE FIGURED DIMENSIONS ONLY.

Rev no.	14	Date	27.02.20	Amendment	Planning Issue	Drawn by	SG	Check by	BM	Scale	1:200	Page	N/A	Drawing No.	18049-ZZ-300-103	Revision	14
---------	----	------	----------	-----------	----------------	----------	----	----------	----	-------	-------	------	-----	-------------	------------------	----------	----

<b>TODD ARCHITECTS</b> THE OLD BARBACOS 4A, LAO LANE, HAGAN'S COURT DUBLIN 2, D02 1W97 T: +353 (1) 8620 550 E: INFO@TODDARCHIE		<b>TODD</b>	
Status	PLANNING	Client	EXETER PROPERTY GROUP
Date	27/02/2020	Project Name	DEVELOPMENT AT CURT NA COIRIBE GALWAY
Drawn by	SG	Drawing Title	Proposed North-West Elevation
Check by	BM		