






DÚN NA COIRBE BLOCK 1 BLOCK 7 BLOCK 8 BLOCK 9 GORT NA COIRBE

01 South-East Elevation
300-101 1:200

 

DISCLAIMER:
TODD ARCHITECTS CONFIRM THAT RECIPIENTS CAN ONLY RELY ON APPROVED CONTROLLED DOCUMENT FORMATS IN CONSTRUCTION PROJECTS. CONTROLLED DOCUMENT FORMATS INCLUDE ORIGINAL HAND COPY DRAWINGS ISSUED BY TODD ARCHITECTS, OR UNPRINTED PORTFOLIO IMAGES OF DRAWINGS RECEIVED FROM TODD ARCHITECTS. TODD ARCHITECTS CANNOT ENSURE THE ACCURACY OF DRAWINGS, USED IN AN UNCONTROLLED DOCUMENT FORMAT WHICH MAY BE ALTERED OR MISINTERPRETED AS A RESULT OF HUMAN ERROR ON THE PART OF THE RECIPIENT, OR AS A RESULT OF THE INCOMPATIBILITY OF COMPUTER SYSTEMS WHEN OPENING OR PRINTING COMPUTER AIDED DRAWINGS. UNCONTROLLED DOCUMENT FORMATS INCLUDE: COMPUTER AIDED DESIGN FILES, PRINTS WHICH HAVE BEEN CREATED BY THE RECIPIENT FROM NON-CONTROLLED FILE FORMATS, PHOTOCOPIES OF ORIGINAL HAND COPY DRAWINGS FROM TODD ARCHITECTS, DRAFT DRAWINGS SUPPLIED BY TODD ARCHITECTS FOR INFORMATION PURPOSES ONLY. TODD ARCHITECTS ACCEPT NO RESPONSIBILITY FOR ANY LOSS OR DAMAGE ARISING AS A RESULT OF RELIANCE BY THE RECIPIENT OR ANY THIRD PARTY ON UNCONTROLLED DOCUMENT FORMATS, RELIANCE UPON WHICH WILL BE ENTIRELY AT THE RISK OF THE RECIPIENT.
CONTRACTORS ARE RESPONSIBLE FOR THE VERIFICATION OF ALL DIMENSIONS ON SITE AND THE ARCHITECT IS TO BE INFORMED OF ANY DISCREPANCY. DO NOT SCALE FROM THIS DRAWING. USE PROVIDED DIMENSIONS ONLY.

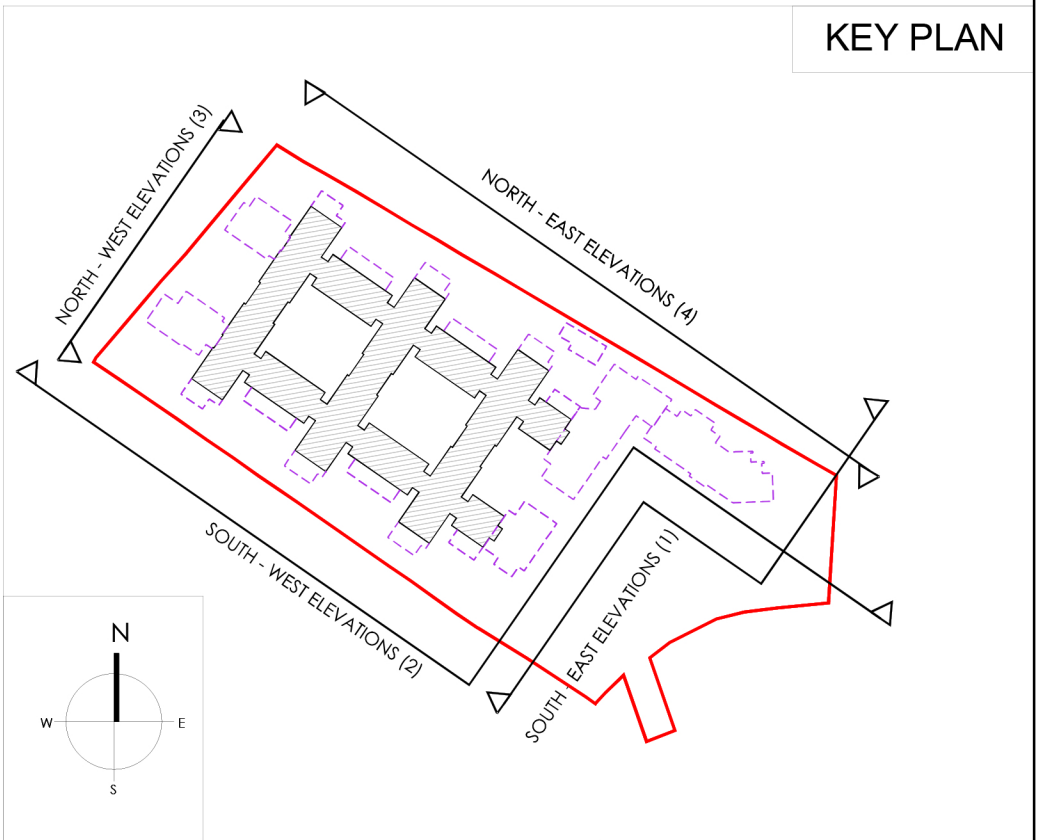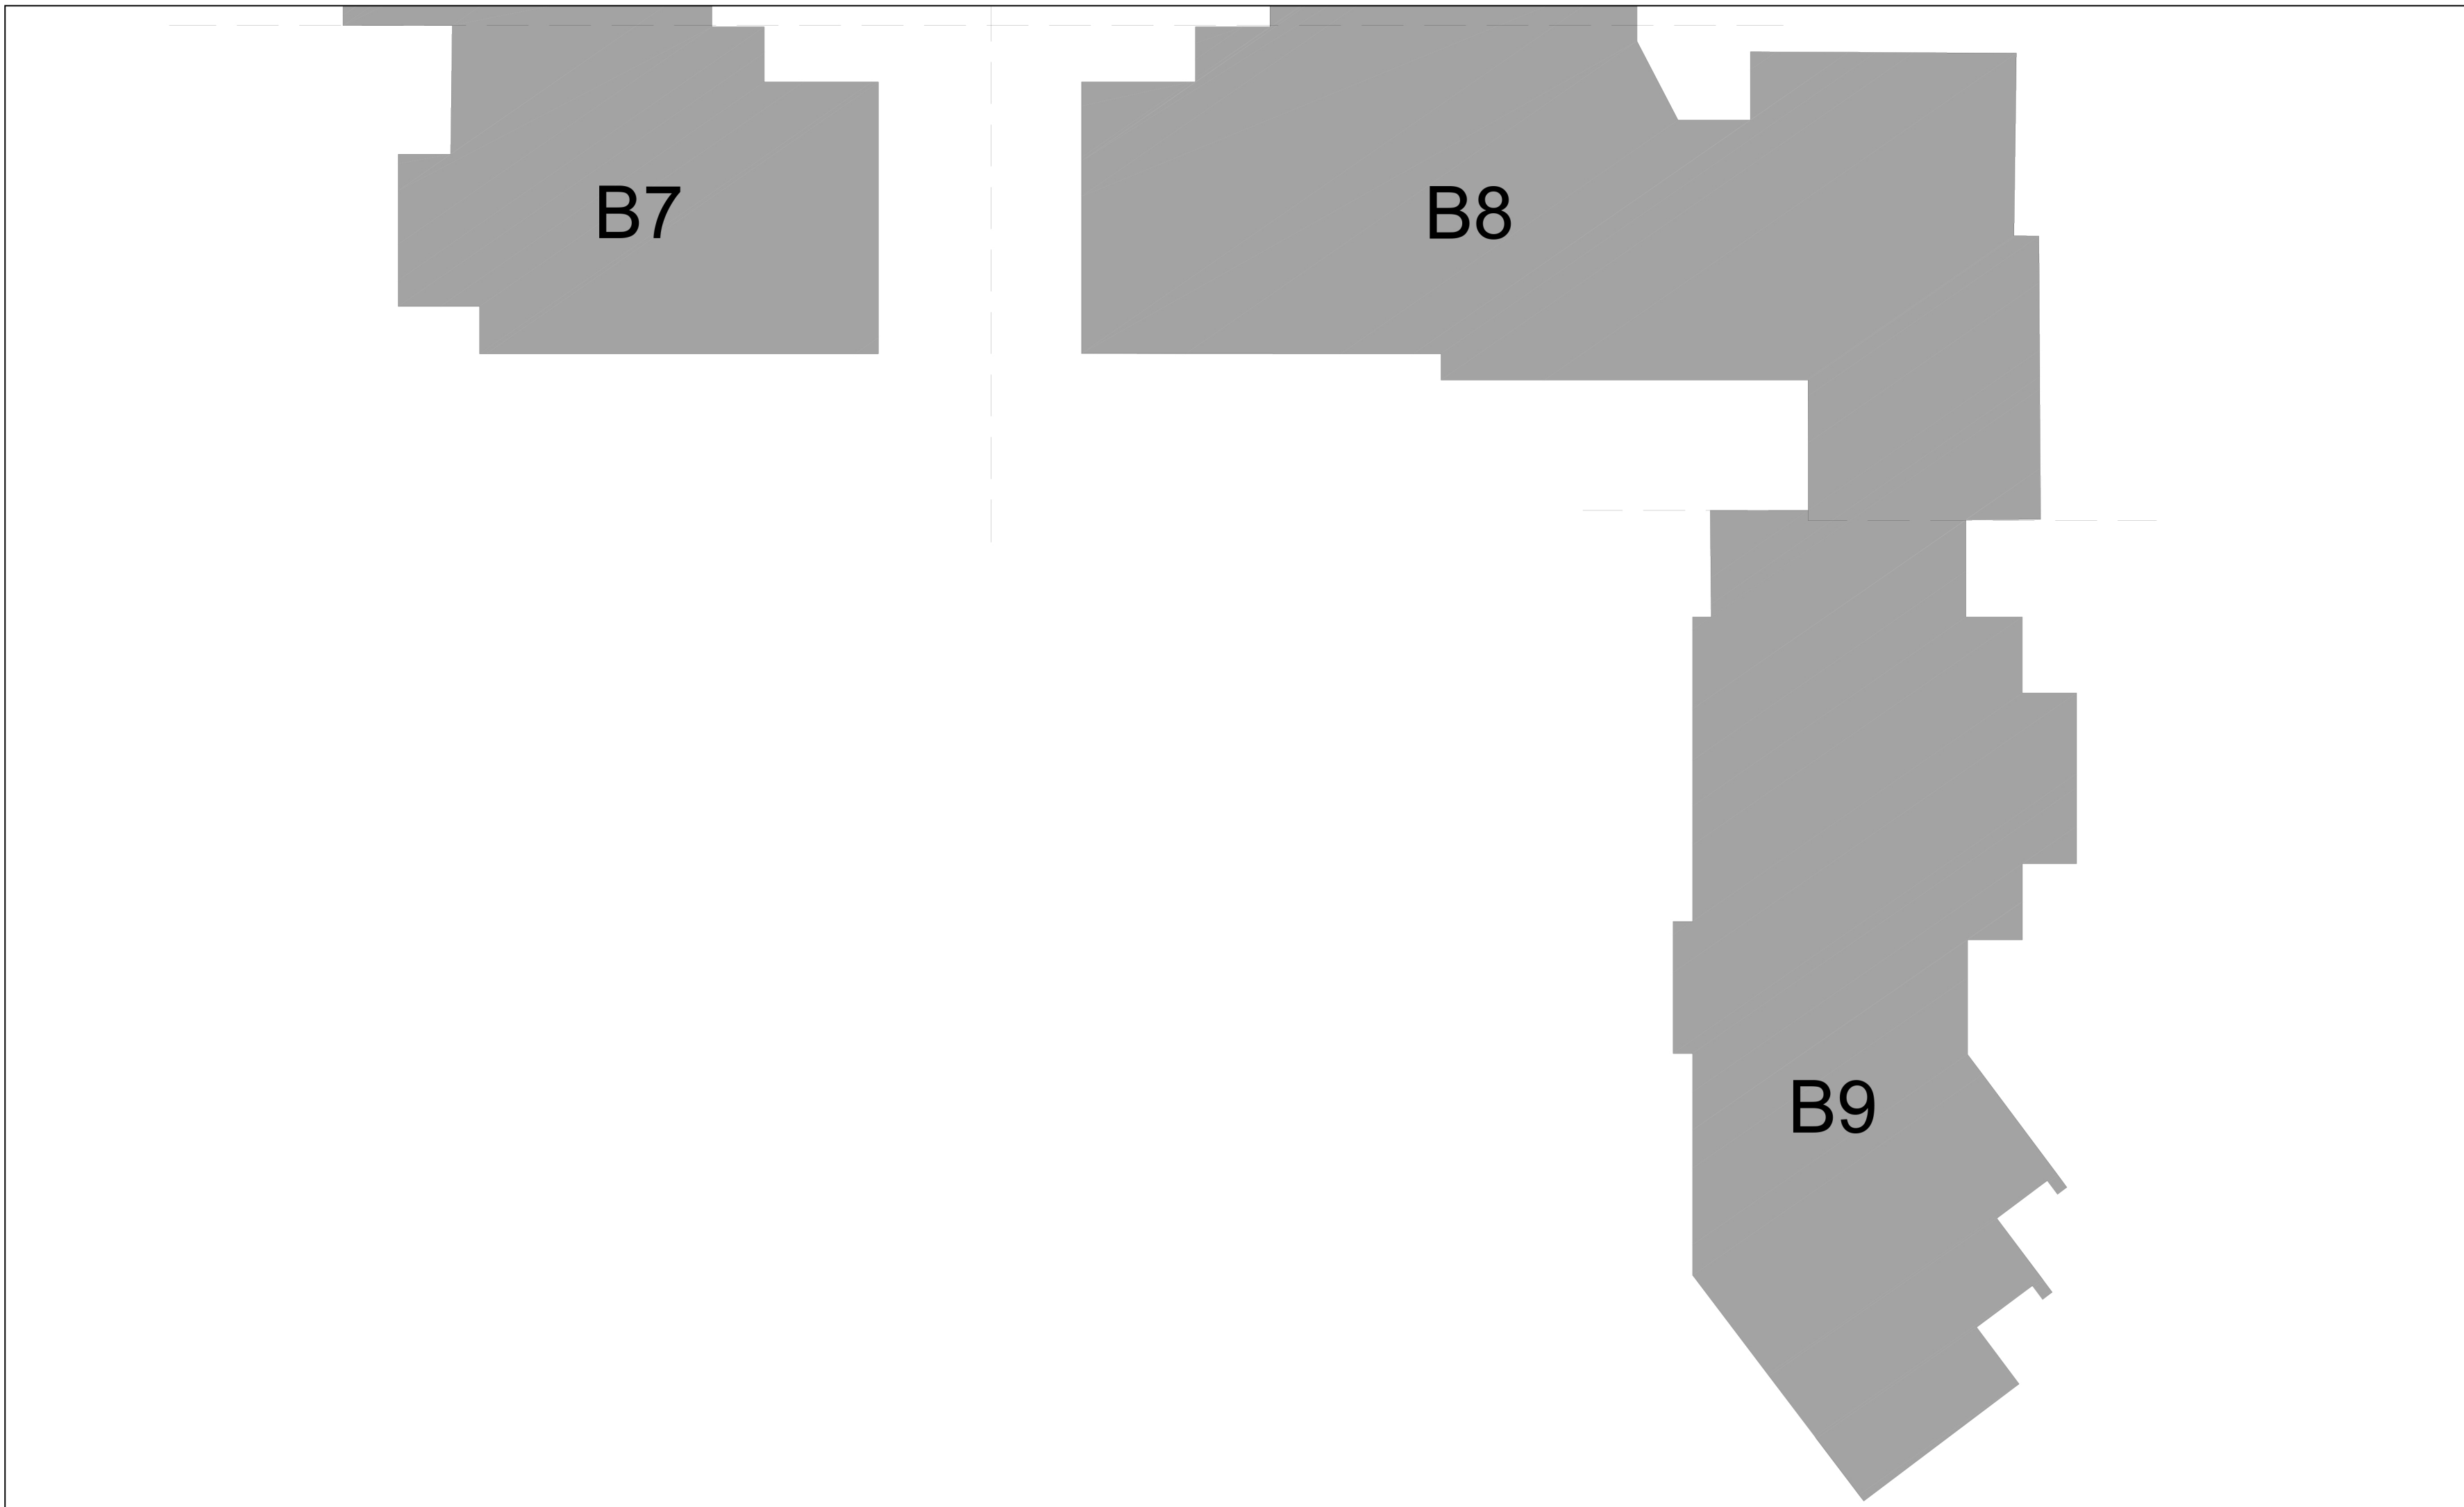

18	09.03.20	Planning Issue	EM	BM	Scale	Page	Drawing No.	Revision
Rev. no.	Date	Amendment	Drawn by	Checked by	1:200	N/A	18049-ZZ-300-101	18

TODD ARCHITECTS THE OLD BARRACKS 44, LAD LANE, HAGAN'S COURT DUBLIN 2, D02 T907 T: +353 (0) 1 4602 500 E: INFO@TODDARCH.IE		Client EXETER PROPERTY GROUP	
Date 09/03/2020		Project Name DEVELOPMENT AT CUIRT NA COIRIBE GALWAY	
Drawn by EM		Drawing Title Proposed South - East Contextual Elevation	
Checked by BM		Drawing No. 18049-ZZ-300-101	