

OS Map reference number:
3345-23

Description:
Digital Cartographic Model (DCM)

Publisher / Source:
Ordnance Survey Ireland (OSI)

Data Source / Reference:
PRIME2

File Format:
Autodesk AutoCAD (DWG_R2013)

File Name:
v_50009088_1.dwg

Clip Extent / Area of Interest (AOI):
LLX.LLY= 529466.0,726199.5
LRX.LRY= 530296.0,726199.5
ULX.ULY= 529466.0,726814.5
URX.URY= 530296.0,726814.5

Projection / Spatial Reference:
Projection= IREN95_Irish_Transverse_Mercator

Centre Point Coordinates:
X,Y= 529881.0,726507.0

Data Extraction Date:
Date= 25-May-2018

Version / Release:
Version= 1.0

License / Copyright:
Ordnance Survey Ireland 'Terms of Use' apply. Please visit 'www.osi.ie/about/terms-conditions'.

© Ordnance Survey Ireland, 2018

Compiled and published by Ordnance Survey Ireland, Phoenix Park, Dublin 8, Ireland.

Unauthorised reproduction infringes Ordnance Survey Ireland and Government of Ireland copyright.

All rights reserved. No part of this publication may be copied, reproduced or transmitted in any form or by any means without the prior written permission of the copyright owners.

The representation on this map of a road, track or footpath is not evidence of the existence of a right of way.

Ordnance Survey maps never show legal property boundaries, nor do they show ownership of physical features.

© Suirbhéireacht Ordánais Éireann, 2018

Arna thionsú agus arna fhoilsiú ag Suirbhéireacht Ordánais Éireann, Páirc an Fhionnuisce, Baile Átha Cliath 8, Éire.


Sáráionn atáirgeadh neamhúdaraithe cóipcheart Shuirbhéireacht Ordánais Éireann agus Rialtas na hÉireann.

Gach cead ar cosnamh. Ní ceadmhach aon chuid den fhoilseachán seo a chóipeáil, a atáirgeadh nó a tharchur in aon fhoirm ná ar aon bhealach gan cead i scríbhinn roimh ré ó úinéirí an chóipchirt.

Ní hionann bóthar, bealach nó cosán a bheith ar an léarscáil seo agus fianaise ar chead síl.

Ní thaispeánann léarscail de chuid Ordánais Shuirbhéireacht na hÉireann teorann phointí dleathúil de mhaoin riamh, ná úinéireacht de ghnéithe fhisiciúla.

01 Site Location Map
100-101 1:1000

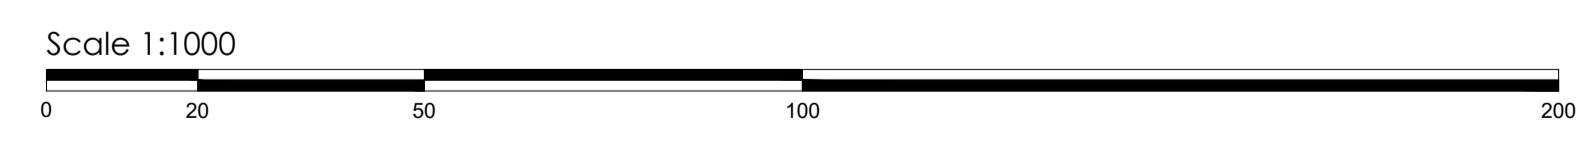

DISCLAIMER:
TODD ARCHITECTS CONFIRM THAT RECIPIENTS CAN ONLY RELY ON APPROVED CONTROLLED DOCUMENT FORMATS IN CONSTRUCTION PROJECTS. CONTROLLED DOCUMENT FORMATS INCLUDE ORIGINAL HARD COPY DRAWINGS ISSUED BY TODD ARCHITECTS, OR UNPRINTED PDF/DWG IMAGES OF DRAWINGS RECEIVED FROM TODD ARCHITECTS. TODD ARCHITECTS CANNOT INSURE THE ACCURACY OF DRAWINGS USED IN AN UNCONTROLLED DOCUMENT FORMAT WHICH MAY BE ALTERED OR MISINTERPRETED AS A RESULT OF HUMAN ERROR ON THE PART OF THE RECIPIENT, OR AS A RESULT OF THE INCOMPATIBILITY OF COMPUTER SYSTEMS WHEN OPENING OR PRINTING COMPUTER AIDED DRAWINGS. UNCONTROLLED DOCUMENT FORMATS INCLUDE: COMPUTER AIDED DESIGN FILES; PRINTS WHICH HAVE BEEN CREATED BY THE RECIPIENT FROM NON-CONTROLLED FILE FORMATS; PHOTOCOPIES OF ORIGINAL HARD COPY DRAWINGS FROM TODD ARCHITECTS; DRAFT DRAWINGS SUPPLIED BY TODD ARCHITECTS FOR INFORMATION PURPOSES ONLY. TODD ARCHITECTS ACCEPT NO RESPONSIBILITY FOR ANY LOSS OR DAMAGE ARISING AS A RESULT OF RELIANCE BY THE RECIPIENT OR ANY THIRD PARTY ON UNCONTROLLED DOCUMENT FORMATS. RELIANCE UPON WHICH WILL BE ENTIRELY AT THE RISK OF THE RECIPIENT.

CONTRACTORS ARE RESPONSIBLE FOR THE VERIFICATION OF ALL DIMENSIONS ON SITE AND THE ARCHITECT IS TO BE INFORMED OF ANY DISCREPANCY. DO NOT SCALE FROM THIS DRAWING. USE FIGURED DIMENSIONS ONLY.

- AREA OF DEVELOPMENT SITE (Red boundary line):
14,141.84 sq.m.

DRAWING KEY

- Application Land / Planning Site Boundary
- Delineates Area within Applicants Ownership
- Outline of Existing Building
- Right of Way

| | | | |
|---|---|--------------------------|---|
| TODD ARCHITECTS THE OLD BARRACKS 44 LAD LANE, HAGAN'S COURT DUBLIN 2, D02 T907 T +353 (1) 6620 200 E INFO@TODDARCHIE | | TODD | |
| State: PLANNING | Client: EXETER PROPERTY GROUP | Date: 09/12/2019 | Project Name: DEVELOPMENT AT CURRT NA COIRIBE GALWAY |
| Drawn by: EM | Checked by: BM | Drawn by: EM | Checked by: BM |
| Date: 02 10.07.19 | Issue for: Location of Site Notice updated | Date: 02 10.07.19 | Issue for: Location of Site Notice updated |
| Scale: 1:1000 | Page: A1 | Scale: 1:1000 | Page: A1 |
| Rev no: | Date: | Amendment: | Rev no: |
| | | | |
| Drawing No: 180049-ZZ-100-101 | | Revision: 03 | |
| © TODD Architects Ltd All rights reserved | | | |