

PROJECT

CÚIRT NA COIRBE
STUDENT RESIDENTIAL
DEVELOPMENT,
GALWAY

CLIENT

EXETER IRELAND
PROPERTY III
LIMITED

CONSULTANT

AECOM
Adelphi Plaza,
George's Street Upper
Dun Laoghaire Co. Dublin
+353 (0)1 2383100 tel
+353 (0)1 238 3199 fax
www.aecom.com

NOTES:

1. THIS DRAWING IS TO BE READ IN CONJUNCTION WITH ALL OTHER RELEVANT ARCHITECTURAL AND ENGINEERING DRAWINGS. ANY DISCREPANCIES, ERRORS OR OMISSIONS TO BE BROUGHT TO THE ATTENTION OF THE DESIGNER.
2. ALL DIMENSIONS TO BE CHECKED BY THE CONTRACTOR ON SITE PRIOR TO COMMENCEMENT OF WORKS.
3. AECOM LIMITED TO BE INFORMED BY THE CONTRACTOR OF ANY DISCREPANCIES PRIOR TO THE COMMENCEMENT OF WORKS ON SITE.
4. DIMENSIONS OF ALL BOUNDARIES AND ADJOINING ROADS TO BE CHECKED ON SITE PRIOR TO COMMENCEMENT OF WORKS.
5. DO NOT SCALE. ALL MEASUREMENTS AND COORDINATES TO BE CHECKED ON SITE.
6. FOR LANDSCAPING PROPOSALS REFER TO LANDSCAPE ARCHITECTS DRAWINGS.



ISSUE/REVISION

I/R	DATE	DESCRIPTION
3	12.03.2020	ISSUED FOR APPROVAL
2	04.12.2019	ISSUED FOR INFORMATION
1	11.11.2019	ISSUED FOR INFORMATION
0	24.10.2019	ISSUED FOR INFORMATION

PROJECT NUMBER


60588866

SHEET TITLE

PROPOSED SURFACE WATER
DETENTION BASIN
CROSS SECTIONS

SHEET NUMBER

PR354607-ACM-00-XX-DR-CE-10-0505

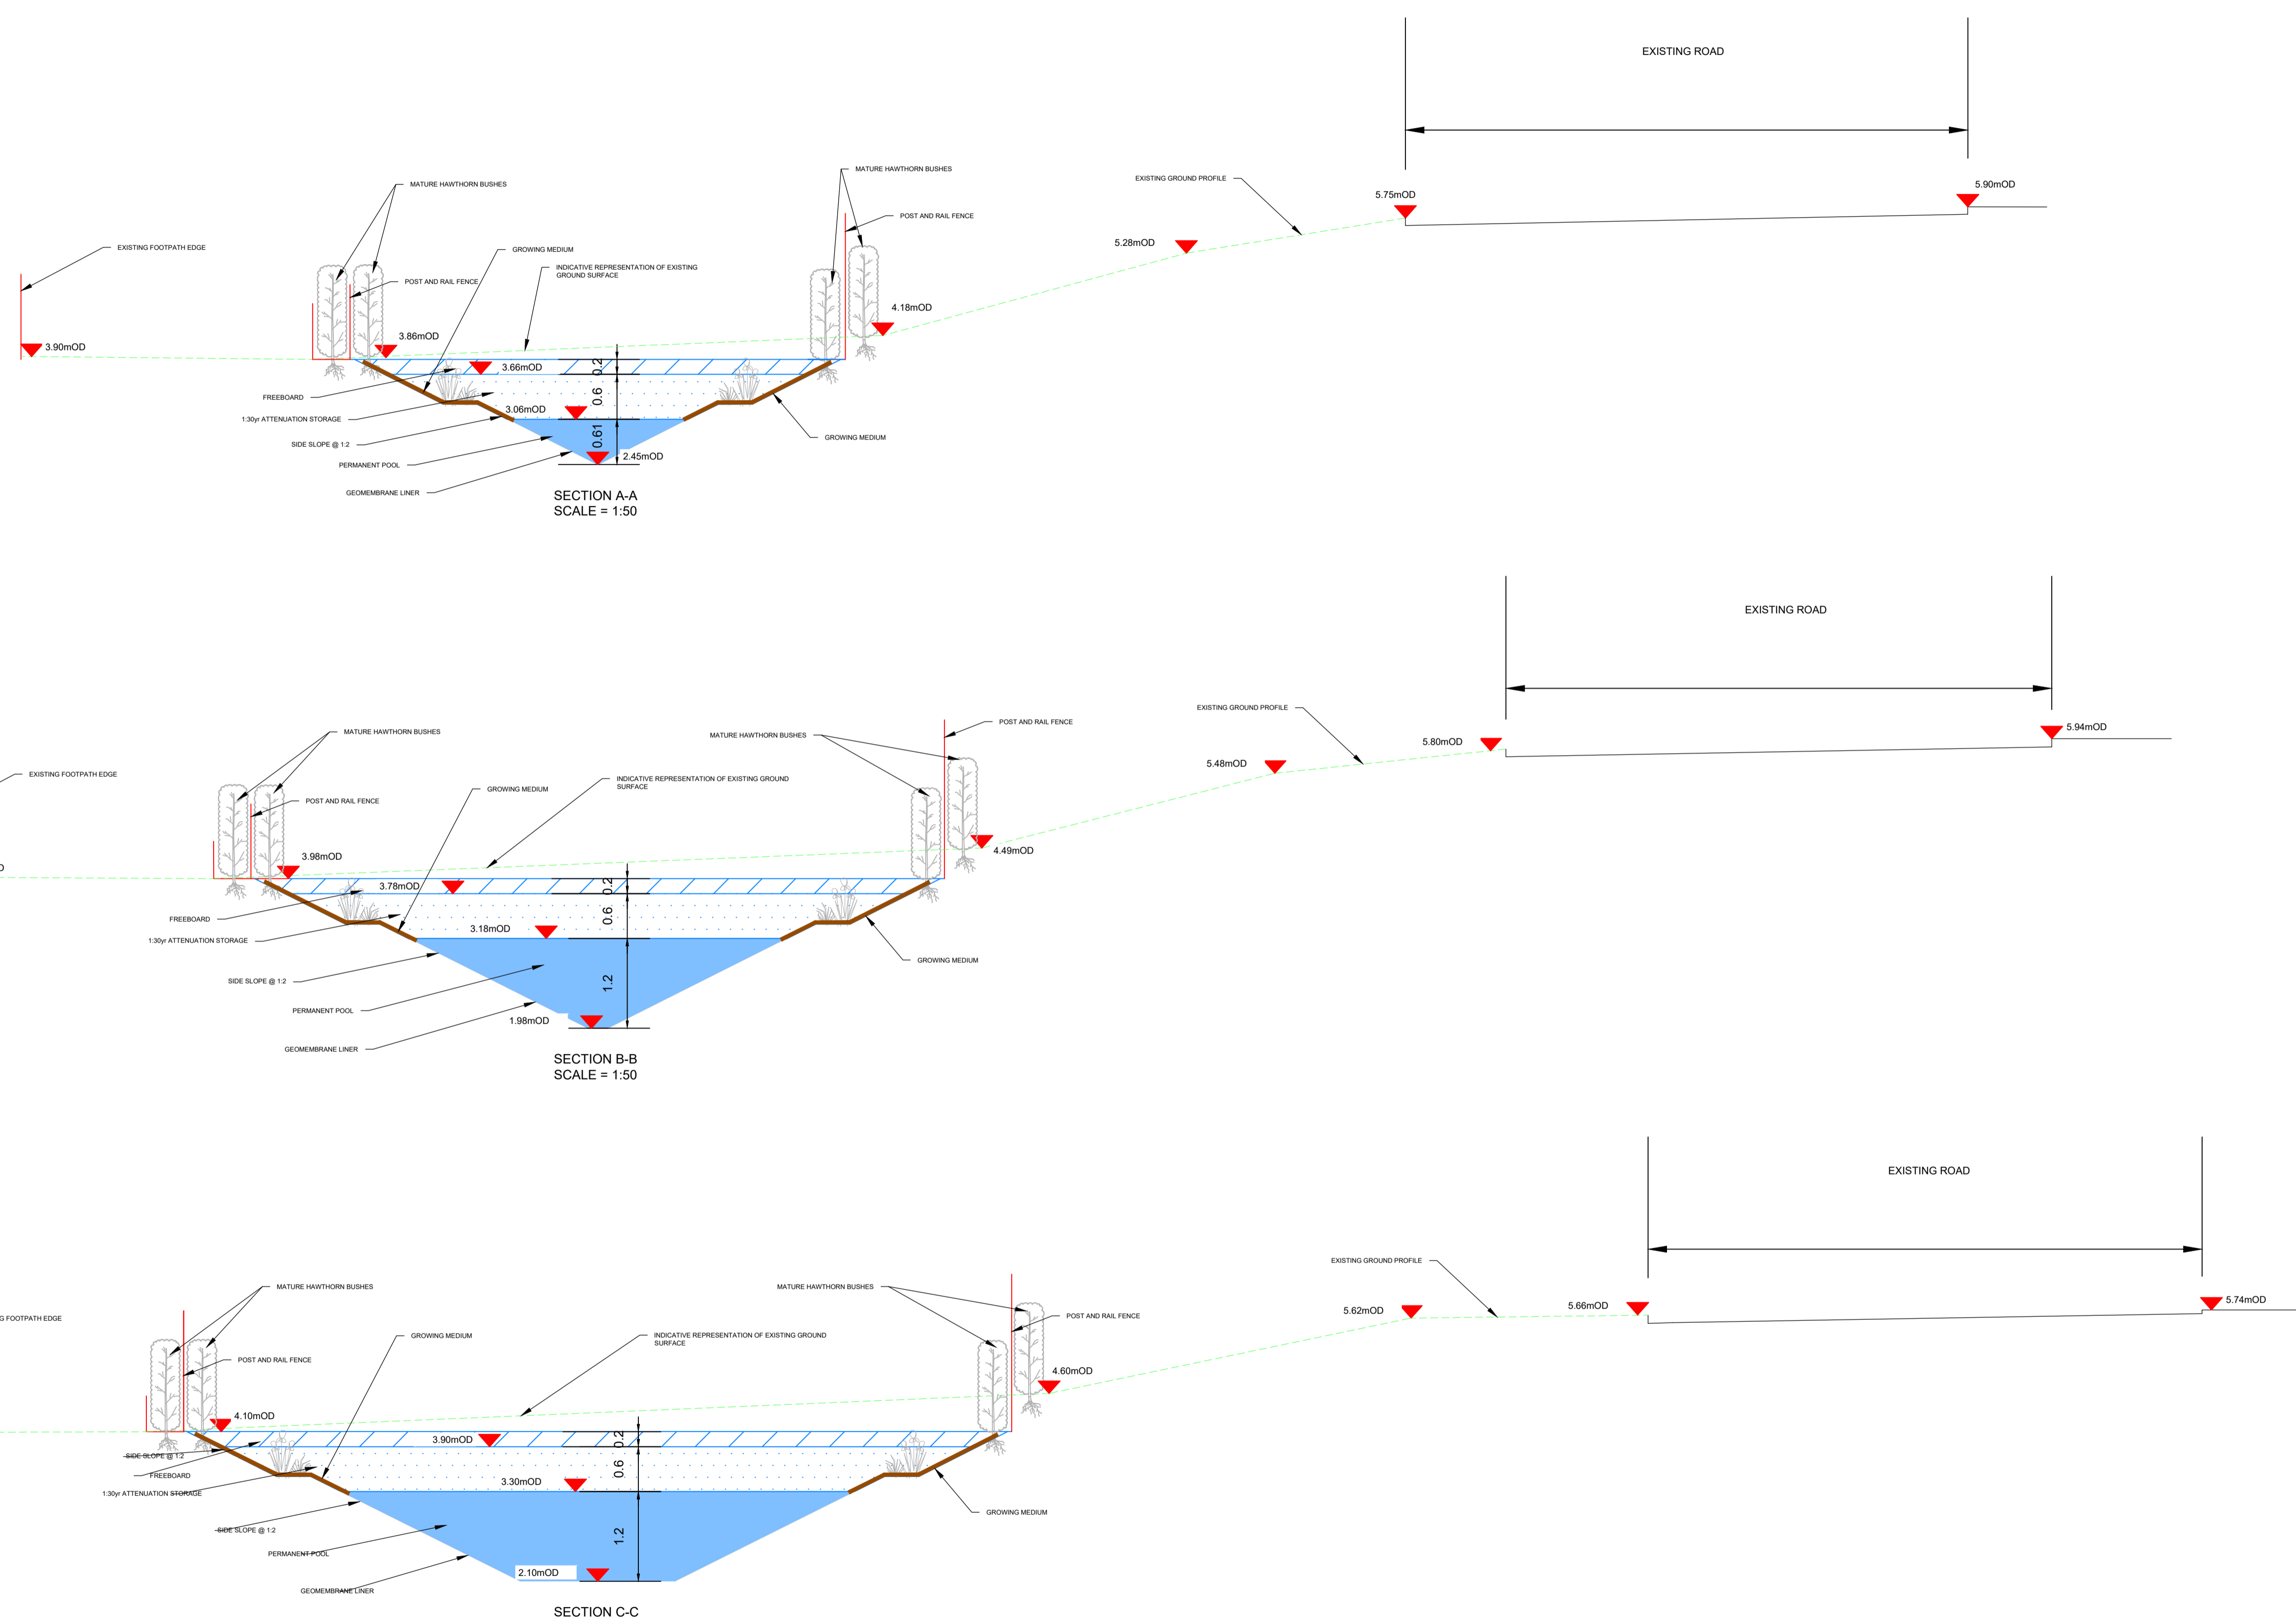

A PROPOSED SURFACE WATER DETENTION BASIN CROSS SECTIONS

0505 SCALE 1:50

Project Management Initials: Designer: CM Designer: AP Checked: EMIK Approved: EMIK ISO A1 594mm x 841mm
 Last saved by: MICHAEL COLLINS(2020.03.12) Last Plotted: 2020.03.12 File name: Z:\UK\IE\BL2\JOBS\PR-354607_CUIRT_NA_COIRBE_STUDENT_ACCOM1900_CAD_GIS\904_CUIRT_NA_COIRBE_STUDENT_WIP02_SHEET\PR354607-ACM-00-XX-DR-CE-10-0505.DWG

This drawing has been prepared for the use of AECOM's client. It may not be used, modified, reproduced or relied upon by third parties, except as agreed by AECOM or as required by law. AECOM accepts no responsibility, and denies any liability whatsoever, to any party that uses or relies on this drawing without AECOM's express written consent. All measurements must be obtained from the stated dimensions.